



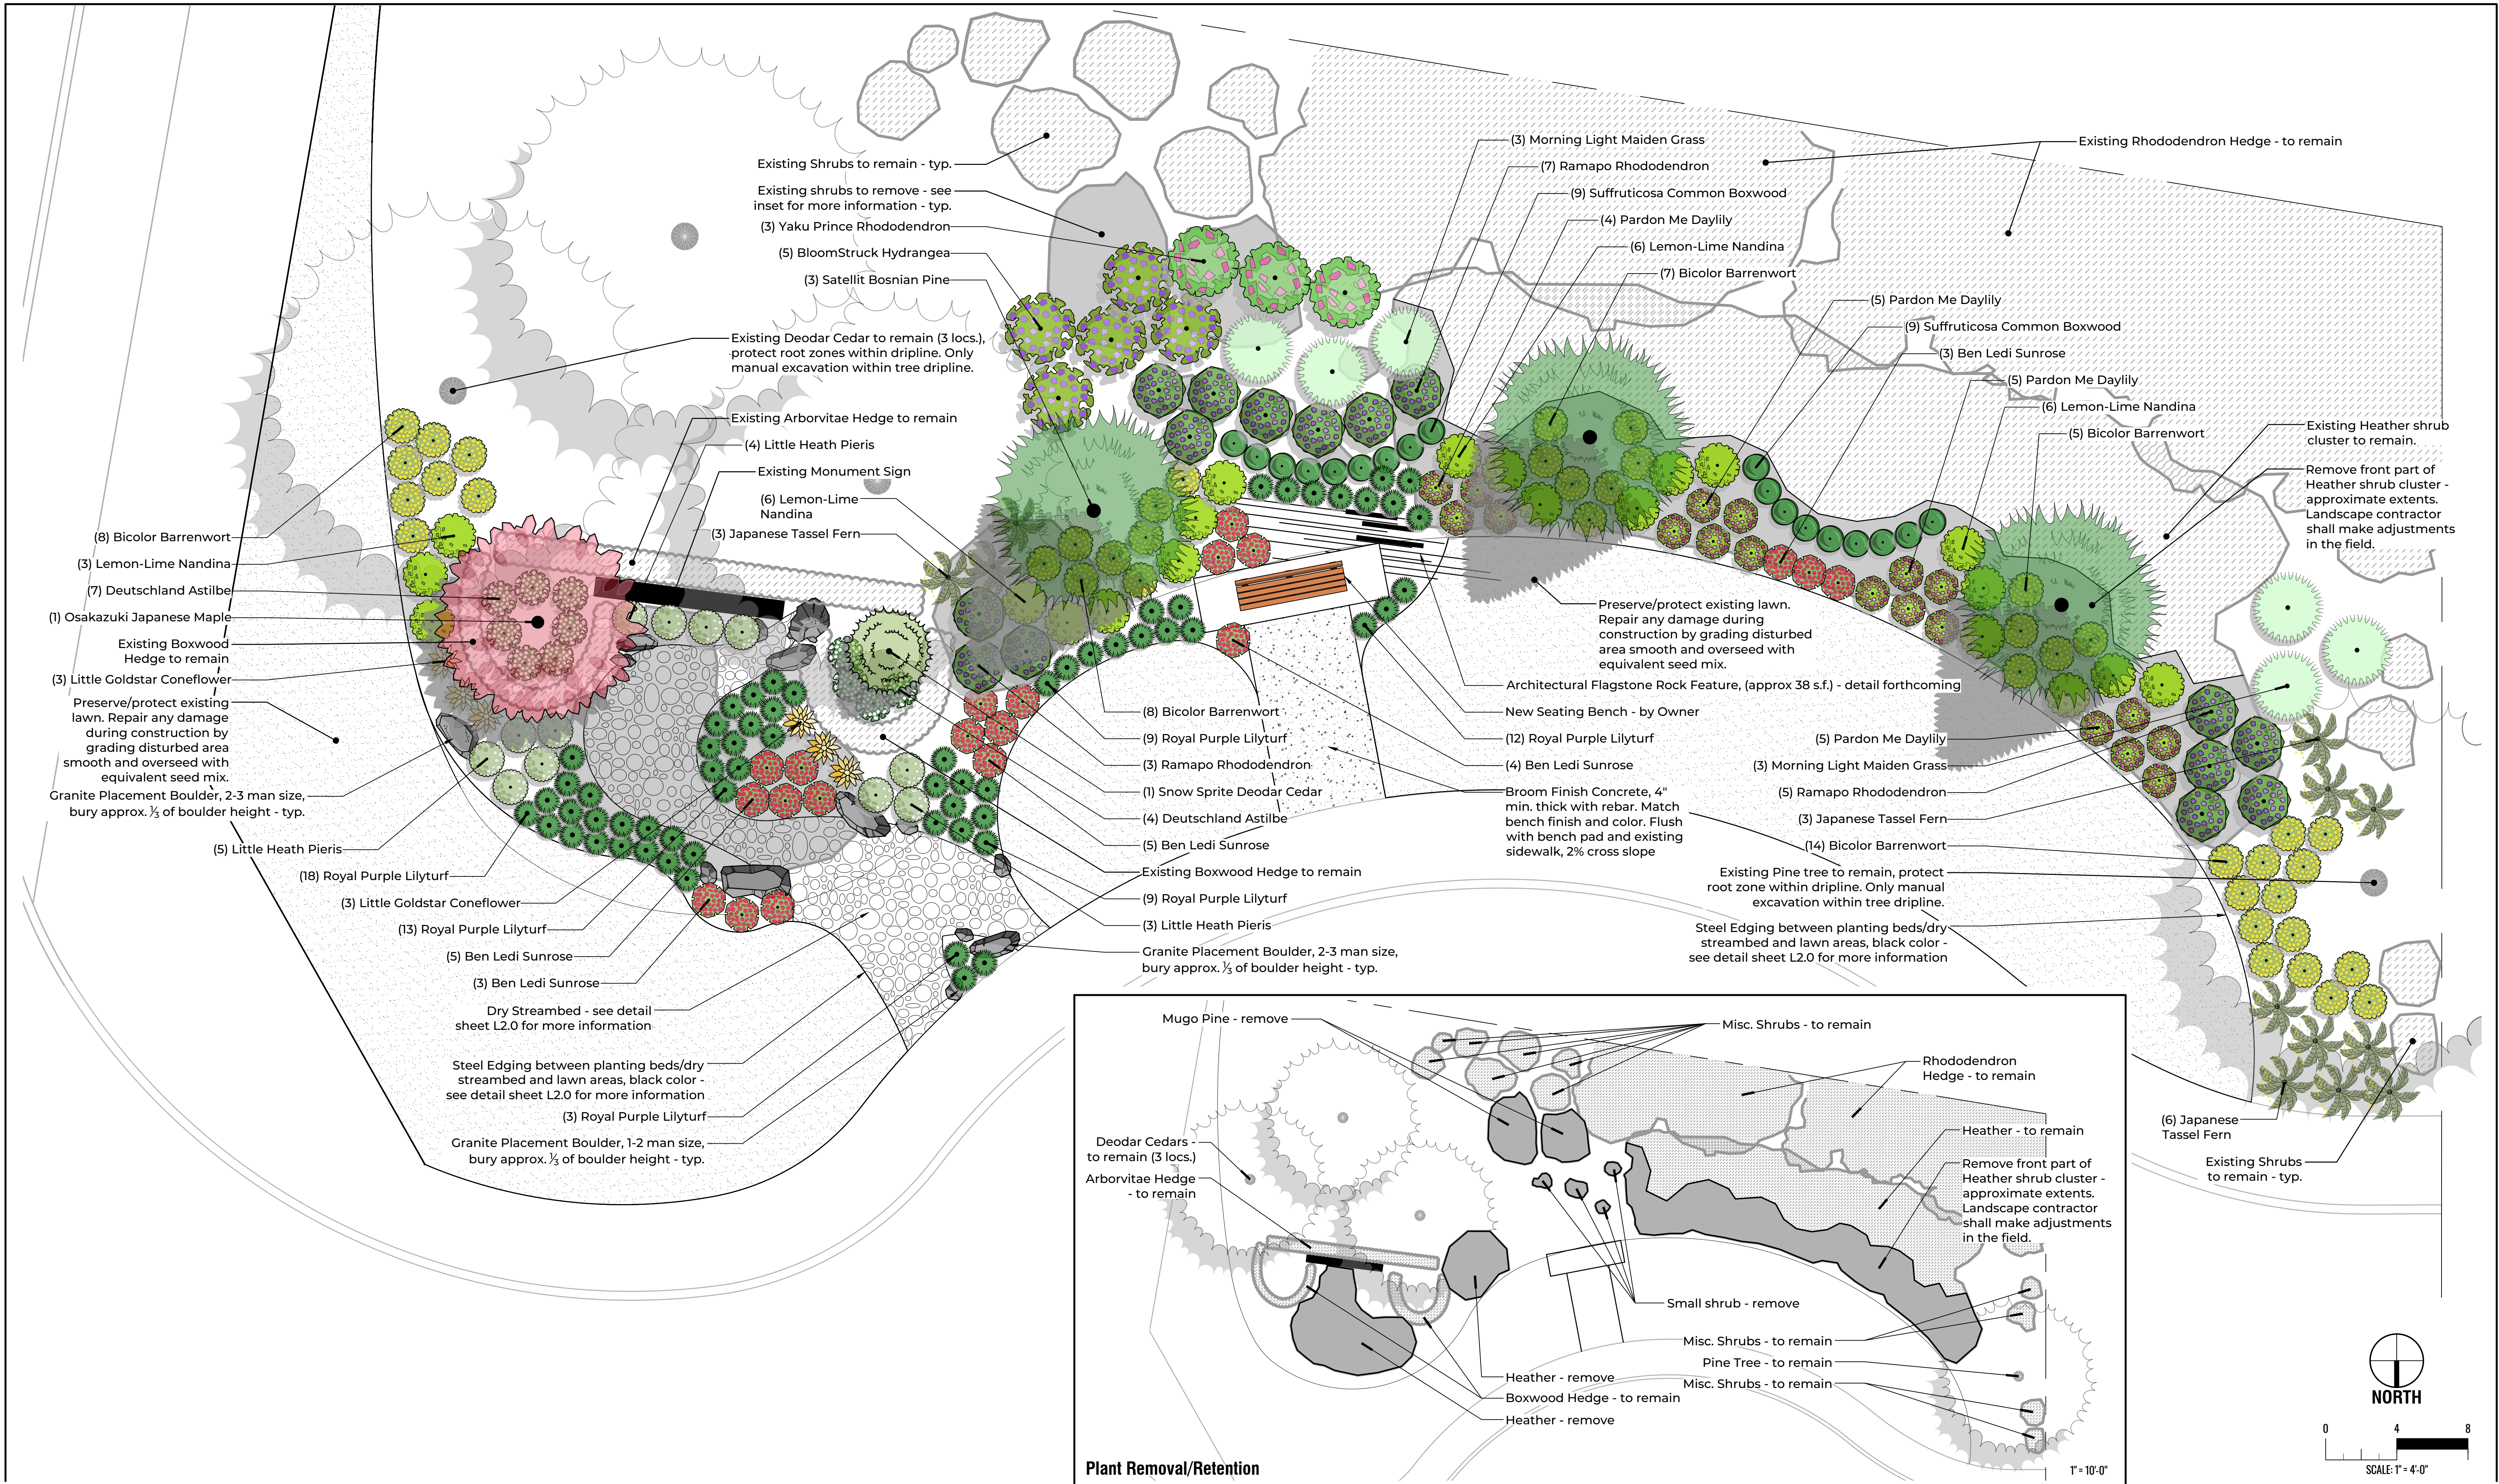

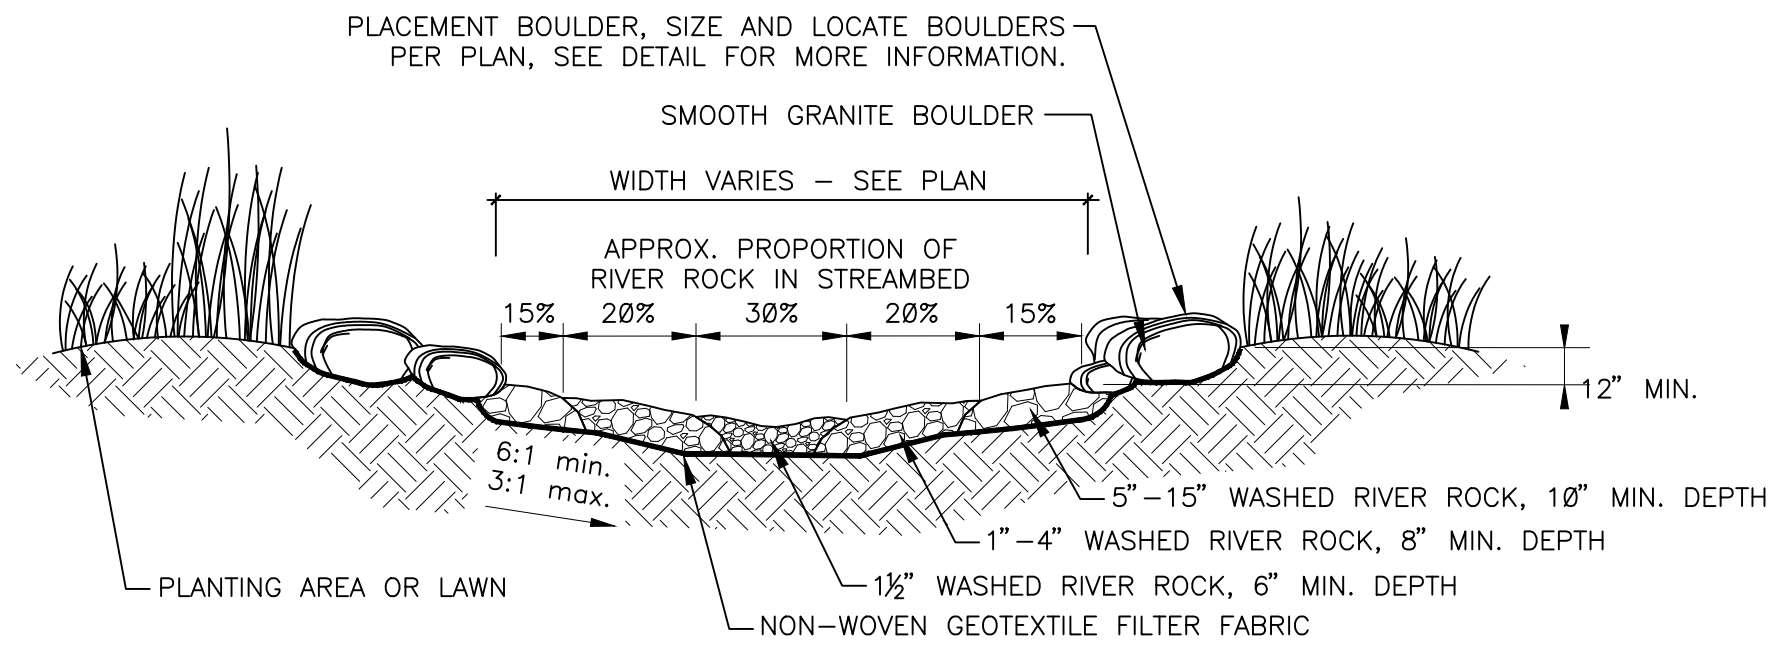


Notes:

- Longitudinal slope of dry streambed shall be a minimum 5% (20:1).
- River rock, or approved equal, available from:

Black Lake Landscape Supply,
2935 Black Lake Boulevard SW
Tumwater, WA 98512
(360) 570-1562
blacklakelandscapesupplies@gmail.com

DRY STREAMBED

NTS

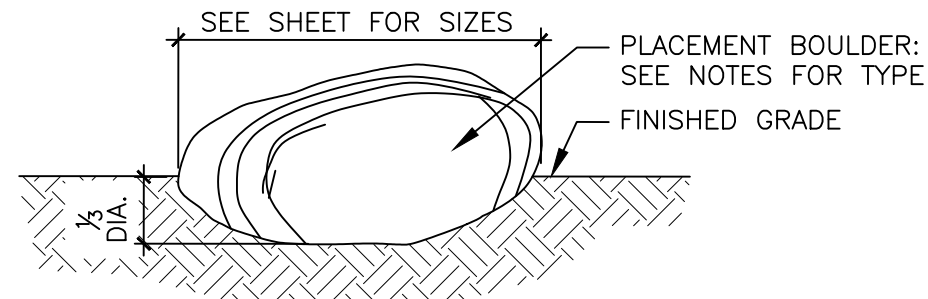


Notes:

- All boulders shall be granite or approved equal, set with approximately 1/3 of their diameter below finish grade. Boulders, or approved equal, available from:

Black Lake Landscape Supply,
2935 Black Lake Boulevard SW
Tumwater, WA 98512
(360) 570-1562
blacklakelandscapesupplies@gmail.com


PLACEMENT BOULDER

NTS

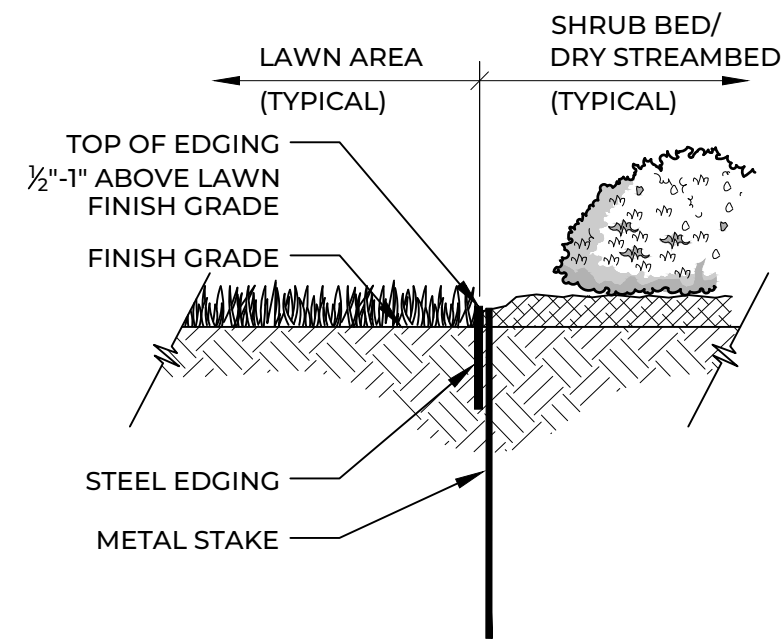

STEEL EDGING

NOT TO SCALE

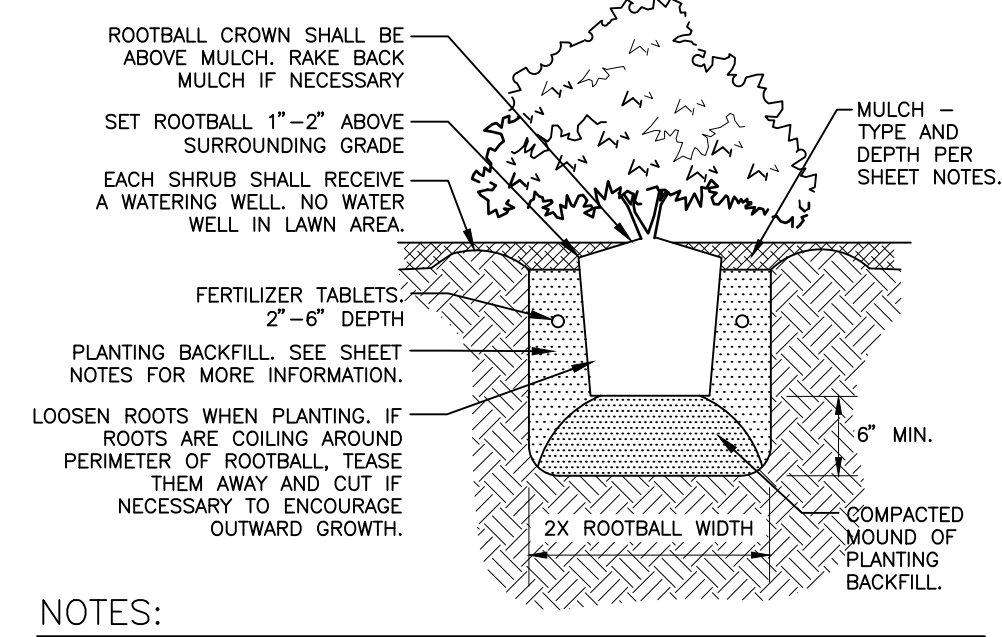

NOTES:

WATERING WELL HEIGHTS:


- 1 GAL. CONT. - 1" HT.
- 2 & 3 GAL. CONT. - 2" HT.
- 5 GAL. CONT. & LARGER - 4" HT.

REMOVE BURLAP FROM ROOTBALL AS MUCH AS POSSIBLE WITHOUT DAMAGING INTEGRITY OF ROOTBALL.

SHRUB PLANTING

1 GAL. CONT. & LARGER

NOT TO SCALE

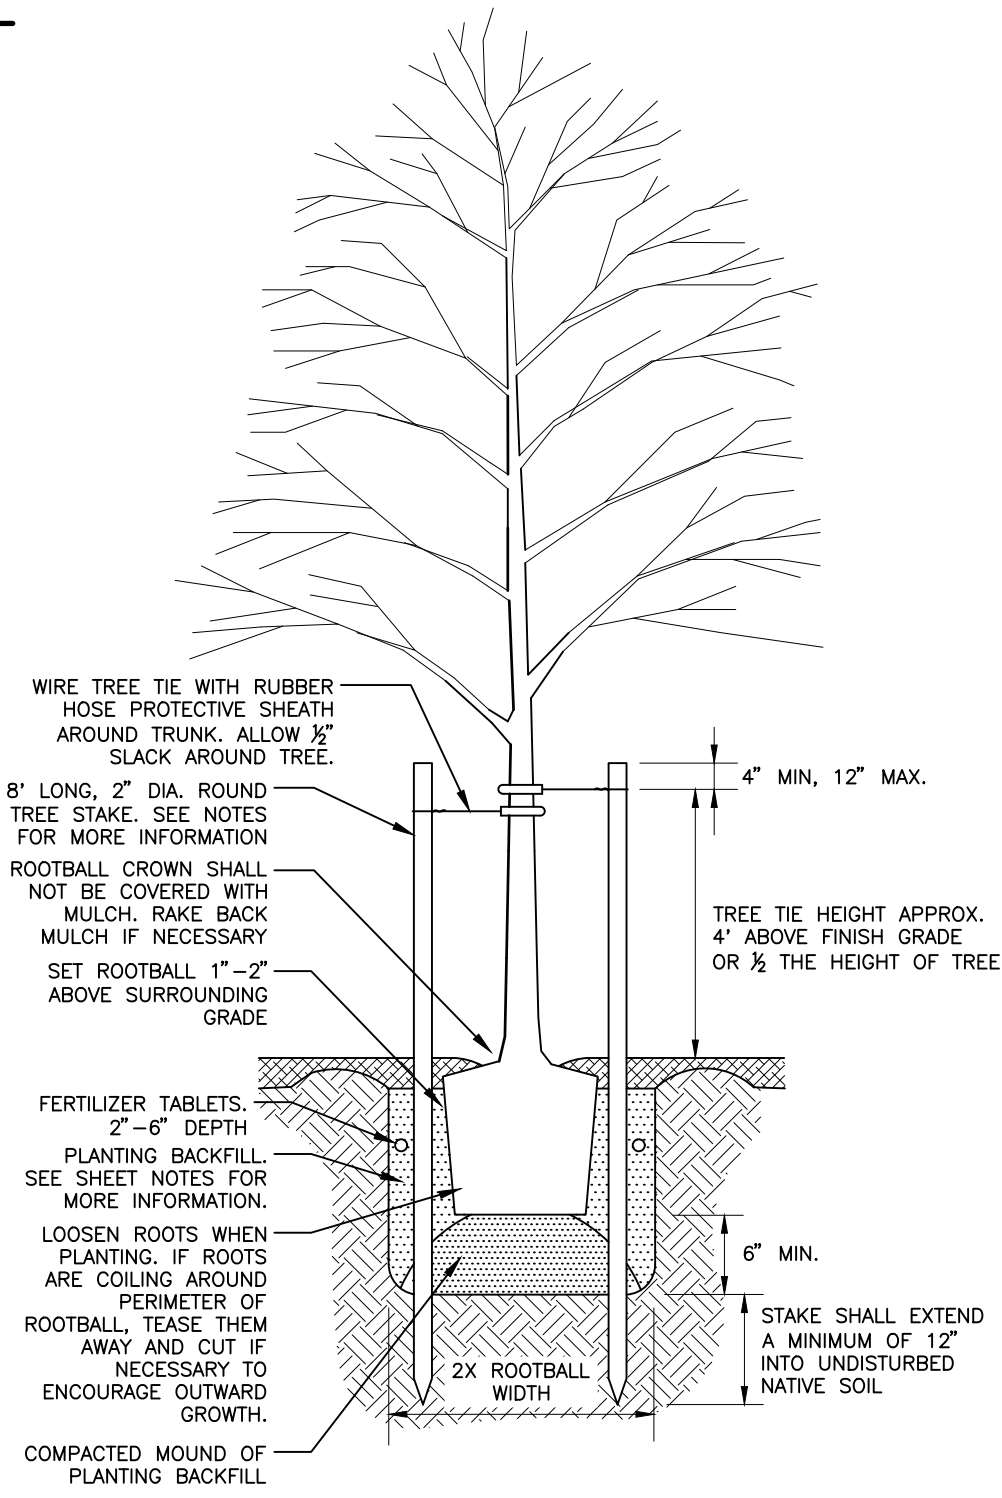

NOTES:


- EACH TREE SHALL RECEIVE A 4" HT. WATERING WELL. TREES IN LAWN AREAS SHALL RECEIVE NO WATERING WELL AND SHALL BE PLANTED IN THE CENTER OF A 3" DIA. MULCH CIRCLE UNLESS OTHERWISE SPECIFIED.
- FOR TREES TALLER THAN 6 FT. HT., INSTALL TREE STAKES PERPENDICULAR TO PREVALENT WIND DIRECTION, UNLESS ADJACENT TO A WALK OR DRIVEWAY IN WHICH CASE IT SHALL BE PARALLEL TO PAVEMENT.
- REMOVE TREE STAKES ONE GROWING SEASON AFTER INSTALLATION.
- SEE SHEET NOTES FOR ADDITIONAL INFORMATION.

DECIDUOUS TREE PLANTING


NOT TO SCALE

PLANT SCHEDULE IS RAINIER ENTRY

SYMBOL	BOTANICAL NAME	COMMON NAME	SIZE	CONTAINER	QTY
TREES					
	Acer palmatum 'Osakazuki'	Osakazuki Japanese Maple	1.25" Cal.	B&B	1
	Cedrus deodara 'Snow Sprite'	Snow Sprite Deodar Cedar	4' ht. min.	Cont.	1
	Pinus heldreichii 'Satellit'	Satellit Bosnian Pine	5-6' ht.	Cont.	3

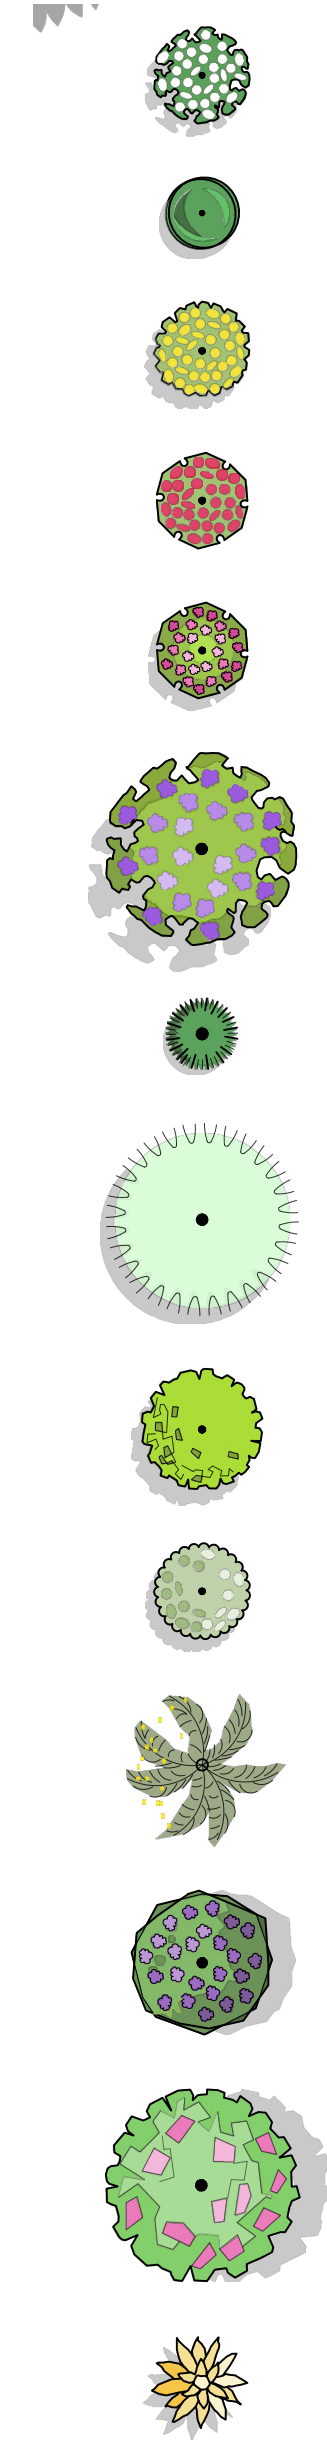

BOTANICAL NAME	COMMON NAME	SIZE	CONTAINER	QTY
Astilbe x arendsii 'Deutschland'	Deutschland Astilbe	1 gal.	Cont.	11
Buxus sempervirens 'Suffruticosa'	Suffruticosa Common Boxwood	1 gal.	Cont.	18
Epimedium x versicolor 'Sulphureum'	Bicolor Barrenwort	1 gal.	Cont.	42
Helianthemum nummularium 'Ben Ledi'	Ben Ledi Sunrose	1 gal.	Cont.	20
Hemerocallis x 'Pardon Me'	Pardon Me Daylily	1 gal.	Cont.	19
Hydrangea macrophylla 'PliiHM-II'	BloomStruck Hydrangea	3 gal.	Cont.	5
Liriope muscari 'Royal Purple'	Royal Purple Lilyturf	1 gal.	Cont.	64
Miscanthus sinensis 'Morning Light'	Morning Light Maiden Grass	1 gal.	Cont.	6
Nandina domestica 'Lemon-Lime'	Lemon-Lime Nandina	2 gal.	Cont.	21
Pieris japonica 'Little Heath'	Little Heath Pieris	1 gal.	Cont.	12
Polystichum polyblepharum	Japanese Tassel Fern	1 gal.	Cont.	12
Rhododendron x 'Ramapo'	Ramapo Rhododendron	2 gal.	Cont.	15
Rhododendron x 'Yaku Prince'	Yaku Prince Rhododendron	5 gal.	Cont.	3
Rudbeckia fulgida 'Little Goldstar'	Little Goldstar Coneflower	1 gal.	Cont.	6

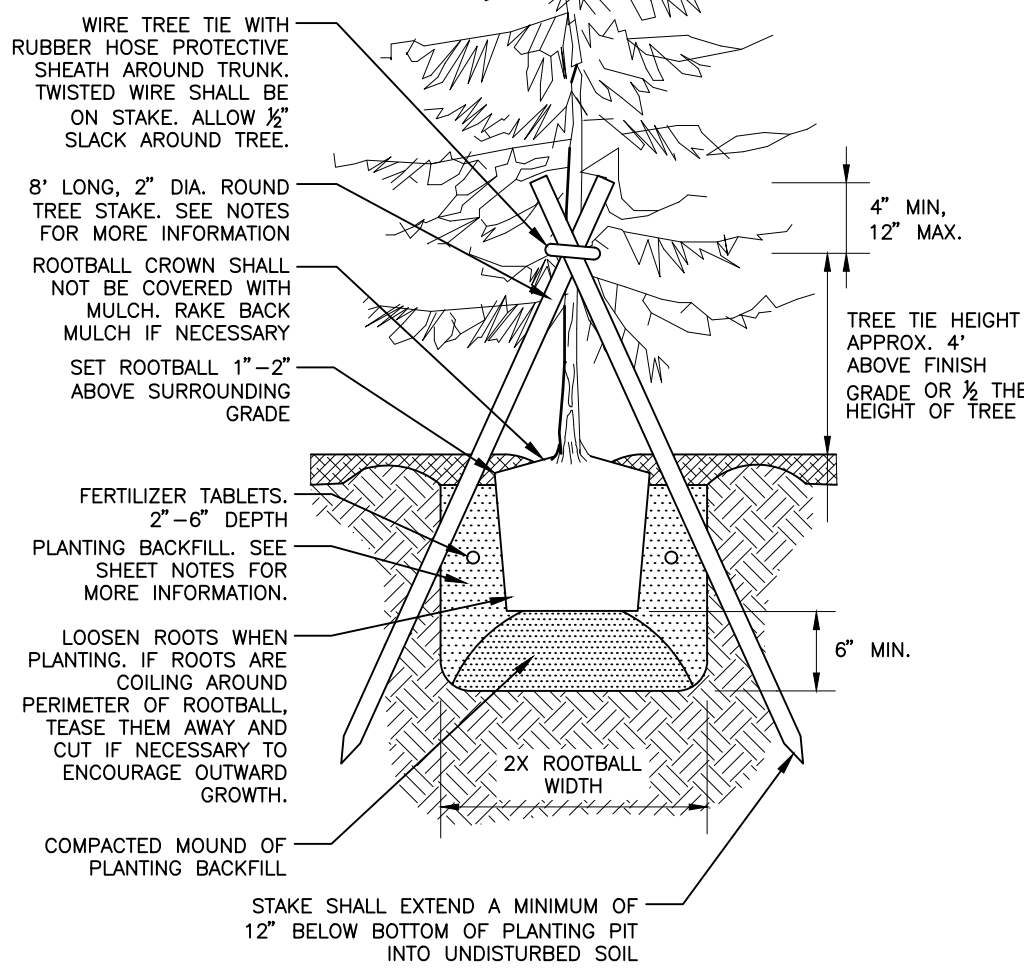

NOTES:

- EACH TREE SHALL RECEIVE A 4" HT. WATERING WELL. TREES IN LAWN AREAS SHALL RECEIVE NO WATERING WELL AND SHALL BE PLANTED IN THE CENTER OF A 3" DIA. MULCH CIRCLE UNLESS OTHERWISE SPECIFIED.
- FOR TREES TALLER THAN 6 FT. HT., INSTALL TREE STAKES PERPENDICULAR TO PREVALENT WIND DIRECTION, UNLESS ADJACENT TO A WALK OR DRIVEWAY IN WHICH CASE IT SHALL BE PARALLEL TO PAVEMENT.
- REMOVE TREE STAKES ONE GROWING SEASON AFTER INSTALLATION.
- SEE SHEET NOTES FOR ADDITIONAL INFORMATION.

CONIFER TREE PLANTING

NOT TO SCALE

ARCHITECTURAL FLAGSTONE FEATURE



NTS